


INN AT NEWPORT RANCH
Fort Bragg, California
SELLERS & COMPANY ARCHITECTS
 20000 Main Street, Fort Bragg, CA 94931, T: 707.468.2787, F: 707.468.2788, www.sellersandcompany.com
SANFORD STRAUSS ARCHITECTS
 11440 Street, Sebastopol, CA 95972, T: 707.238.7488, F: 707.238.7485

DATE
08.20.08
 REVISIONS

TITLE
**WETLANDS
 DELINEATION MAP**

SHEET NO.
Fig.-4

1 WETLANDS DELINEATION

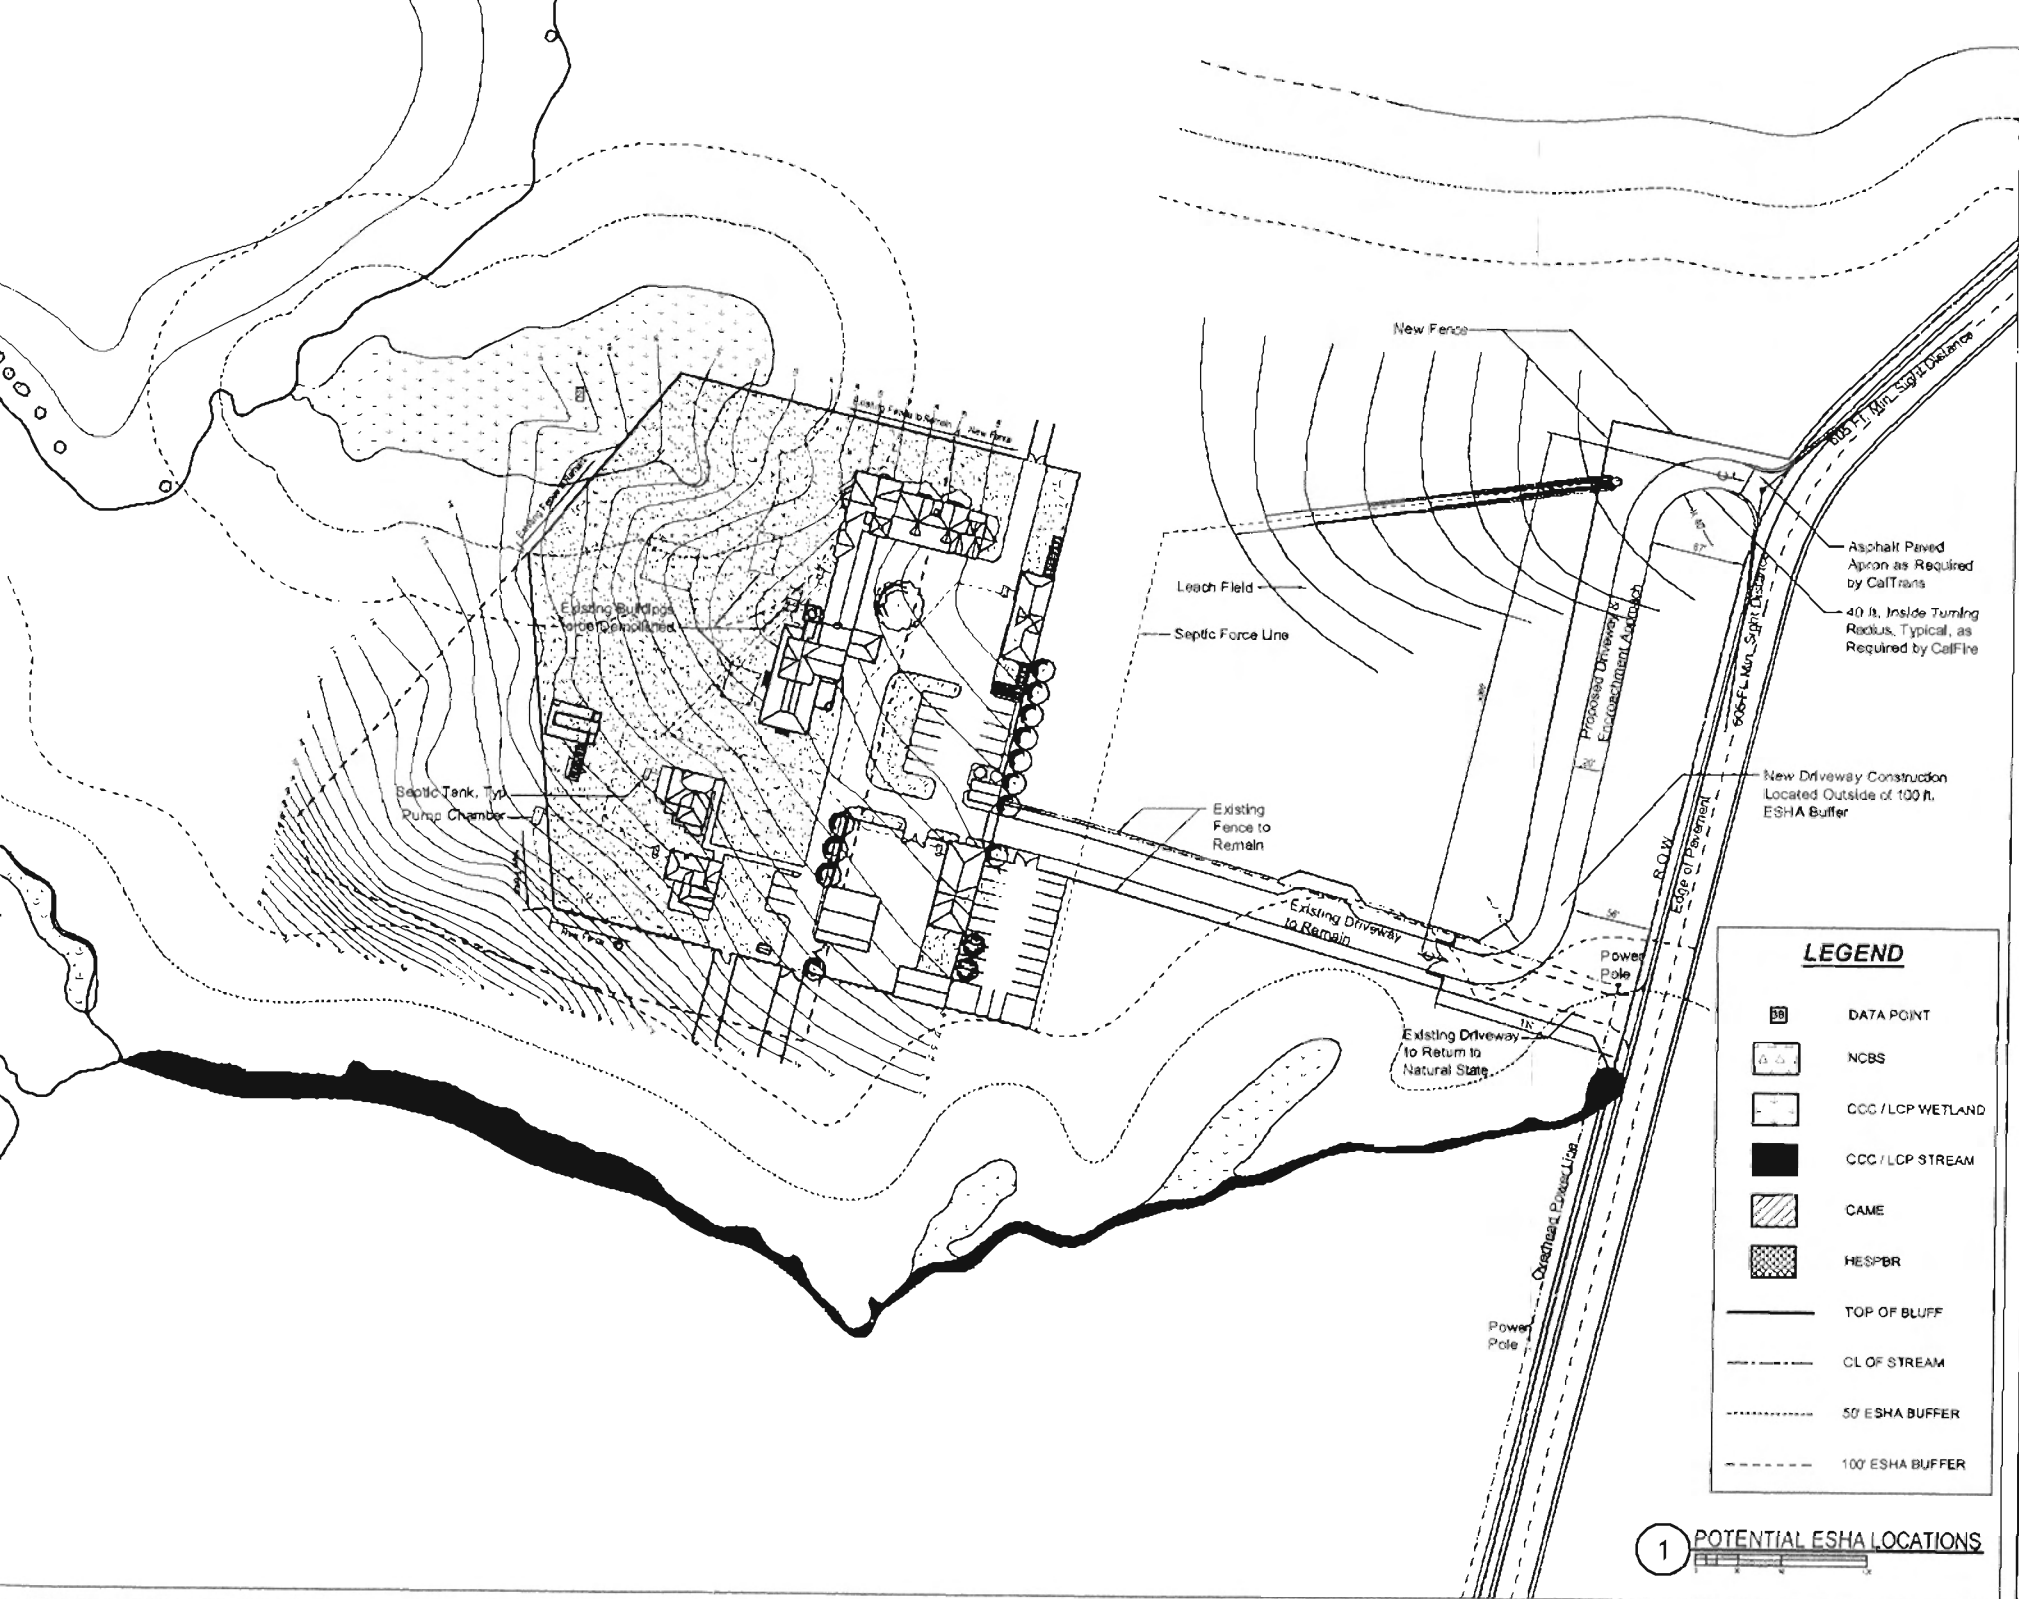


LEGEND

	DATA POINT
	NCBS
	CCC/LCP WETLAND
	CCC/LCP STREAM
	CAME
	HESPBR
	TOP OF BLUFF
	CL OF STREAM
	50' ESHA BUFFER
	100' ESHA BUFFER

1 POTENTIAL ESHA LOCATIONS

INN AT NEWPORT RANCH
Fort Bragg, California
 SELLERS & COMPANY ARCHITECTS
 11000 Redwood Highway, Suite 100, Fort Bragg, CA 94931
 SANFORD STRAUSS ARCHITECTS
 74 N. Main Street, Middlebury, VT 05752 T: 802.248.7600 F: 802.248.7475

DATE
08.20.08

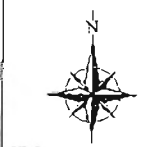

TITLE
 LOCATION OF POTENTIAL ESHAs

SHEET NO.

Fig.-5